


CITY HALL - LOWER LEVEL

DRAWING
S-1
OF 3 OF 3
DWG. BY: DOULIE
CHK. BY: S.D.


PROJECT **CITY HALL LOWER LEVEL**
2016 SECURITY MEASURES
MARTINSVILLE, VIRGINIA
 CADD VERSION **INITS** PLOT DATE **12-30-2016** FILE NAME
 AutoCAD MAP 2015 PLOT SCALE **1:1** DIRECTORY **LOCATION** FILE NAME

Martinsville
 A CITY WITHOUT LIMITS
 Fiber Networking Your Business
 into the New Millennium

ENGINEERING DEPARTMENT
 55 WEST CHURCH STREET
 MARTINSVILLE, VIRGINIA 24114
 PH. (276) 403-5160 FAX (276) 403-5158
 www.ci.martinsville.va.us

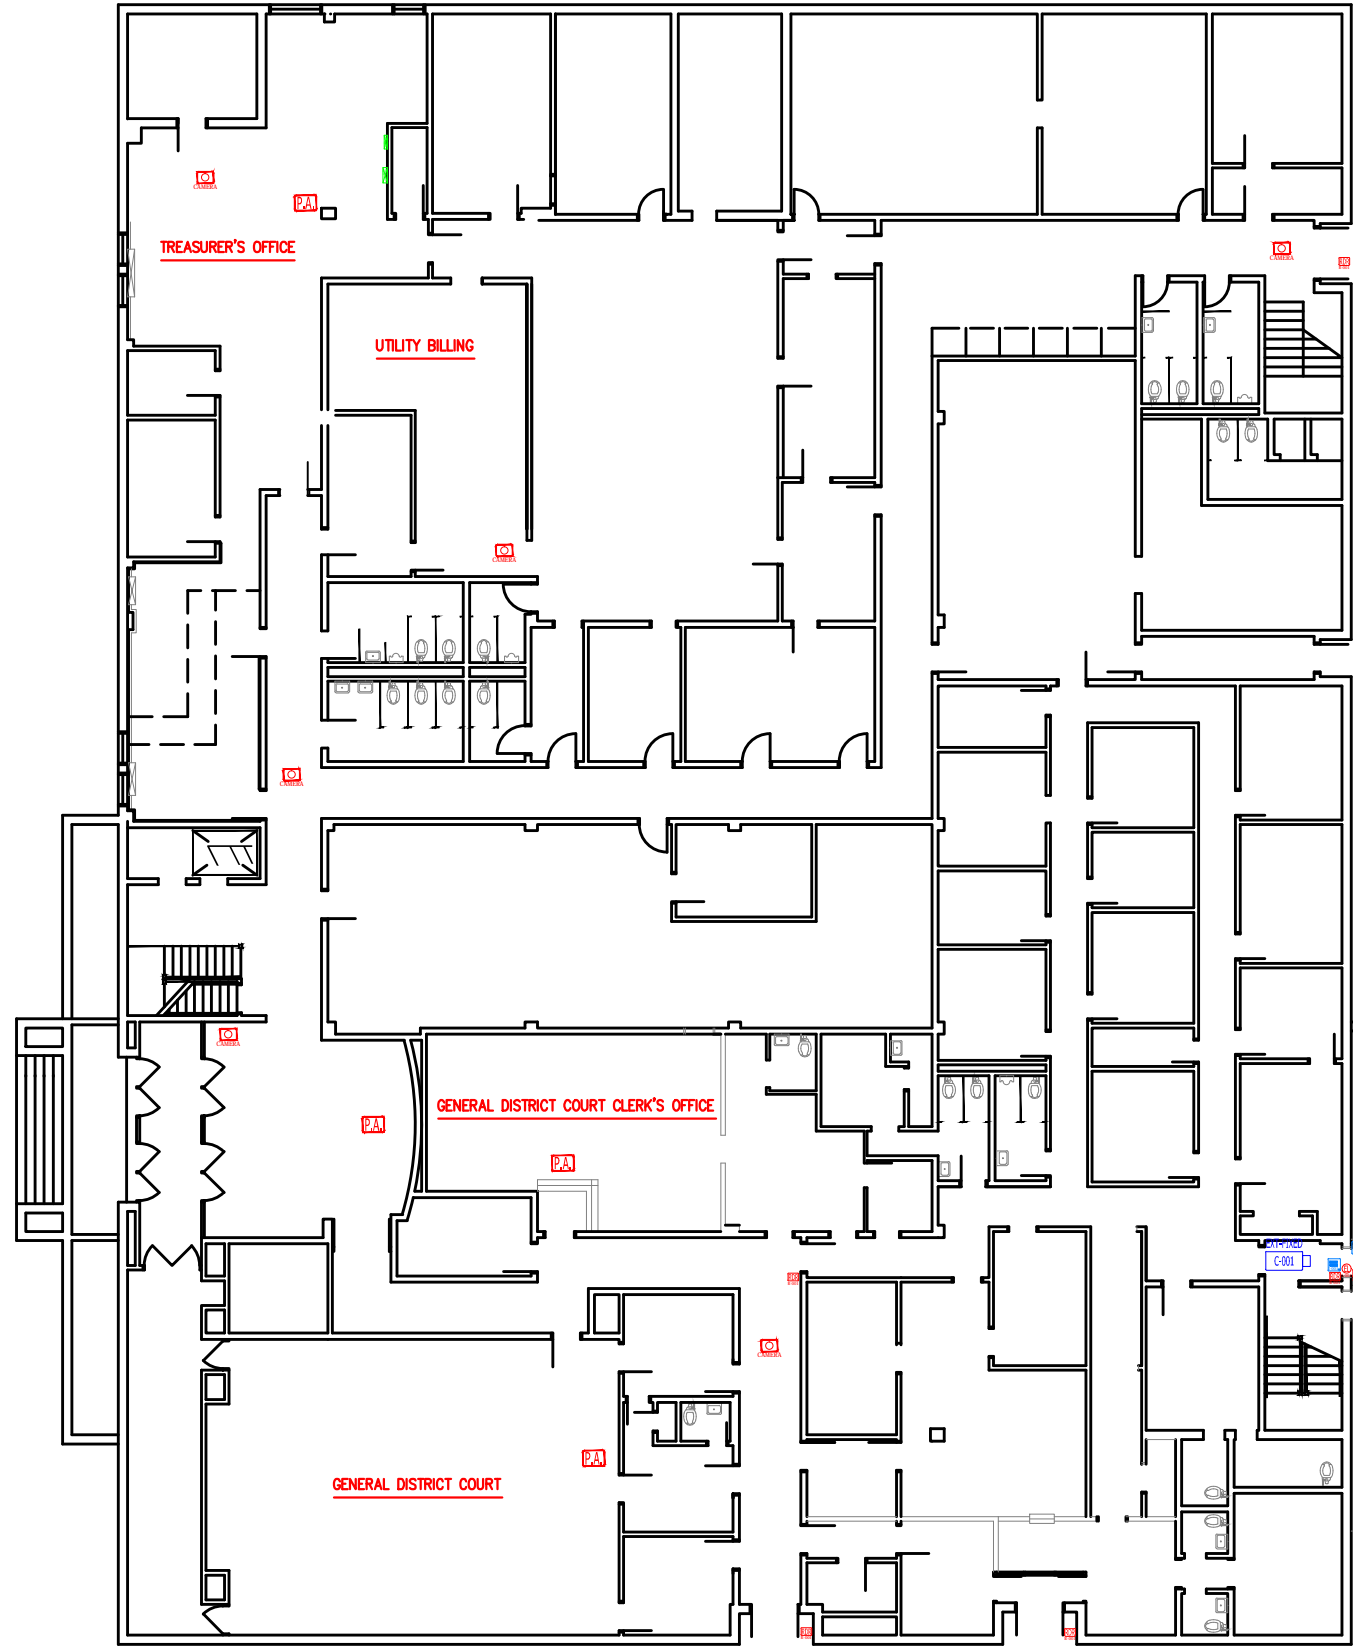

CITY HALL - FIRST FLOOR

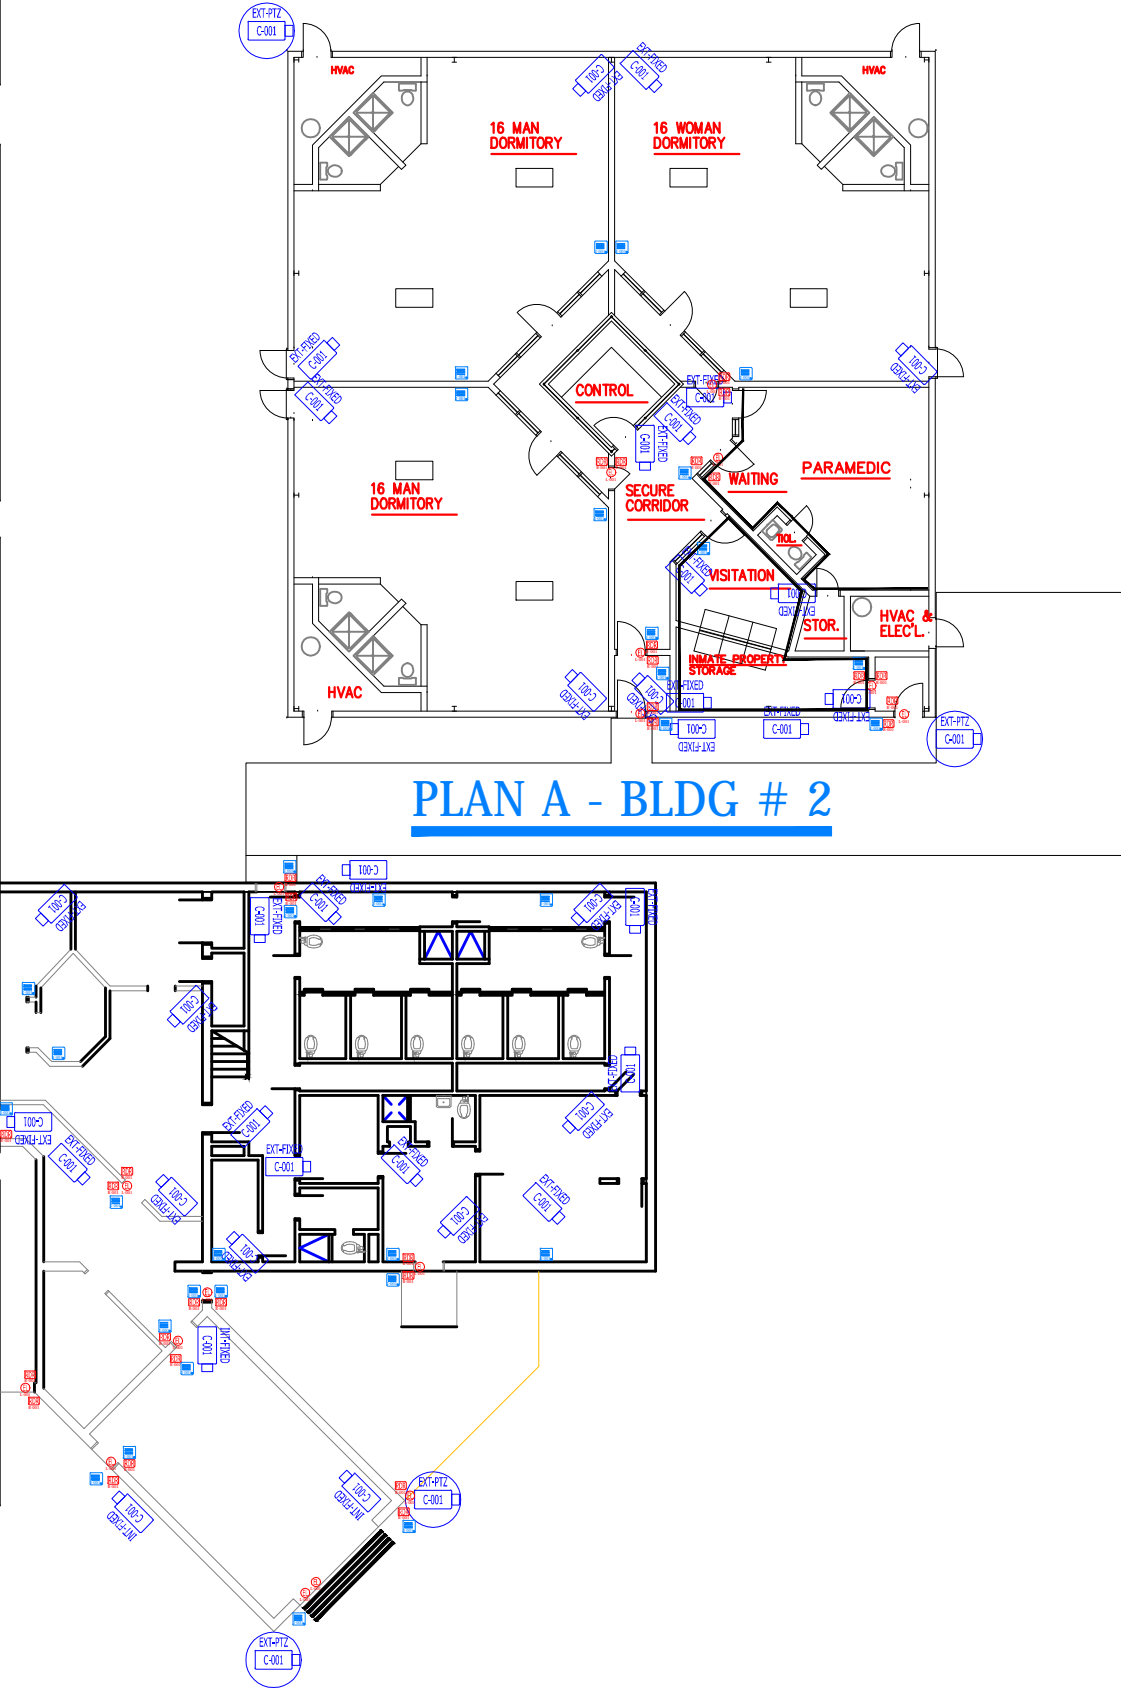


PLAN A - BLDG # 2

DRAWING
S-1
OF 1 OF 3
DWG. BY: DOOLIE
CHK. BY: S.D.

PROJECT CITY HALL - FIRST FLOOR
2016 SECURITY MEASURES
MARTINSVILLE, VIRGINIA
CADD VERSION PLOT SCALE PLOT DATE DIRECTORY FILE NAME
AUTOCAD MAP 2015 IN 1'S 12-30-2016 LOCATION FILE NAME

ENGINEERING DEPARTMENT
55 WEST CHURCH STREET
MARTINSVILLE, VIRGINIA 24114
PH. (276) 403-5160 FAX (276) 403-5158
www.ci.martinsville.va.us

Martinsville
A CITY WITHOUT LIMITS
Fiber Networking Your Business
into the New Millennium

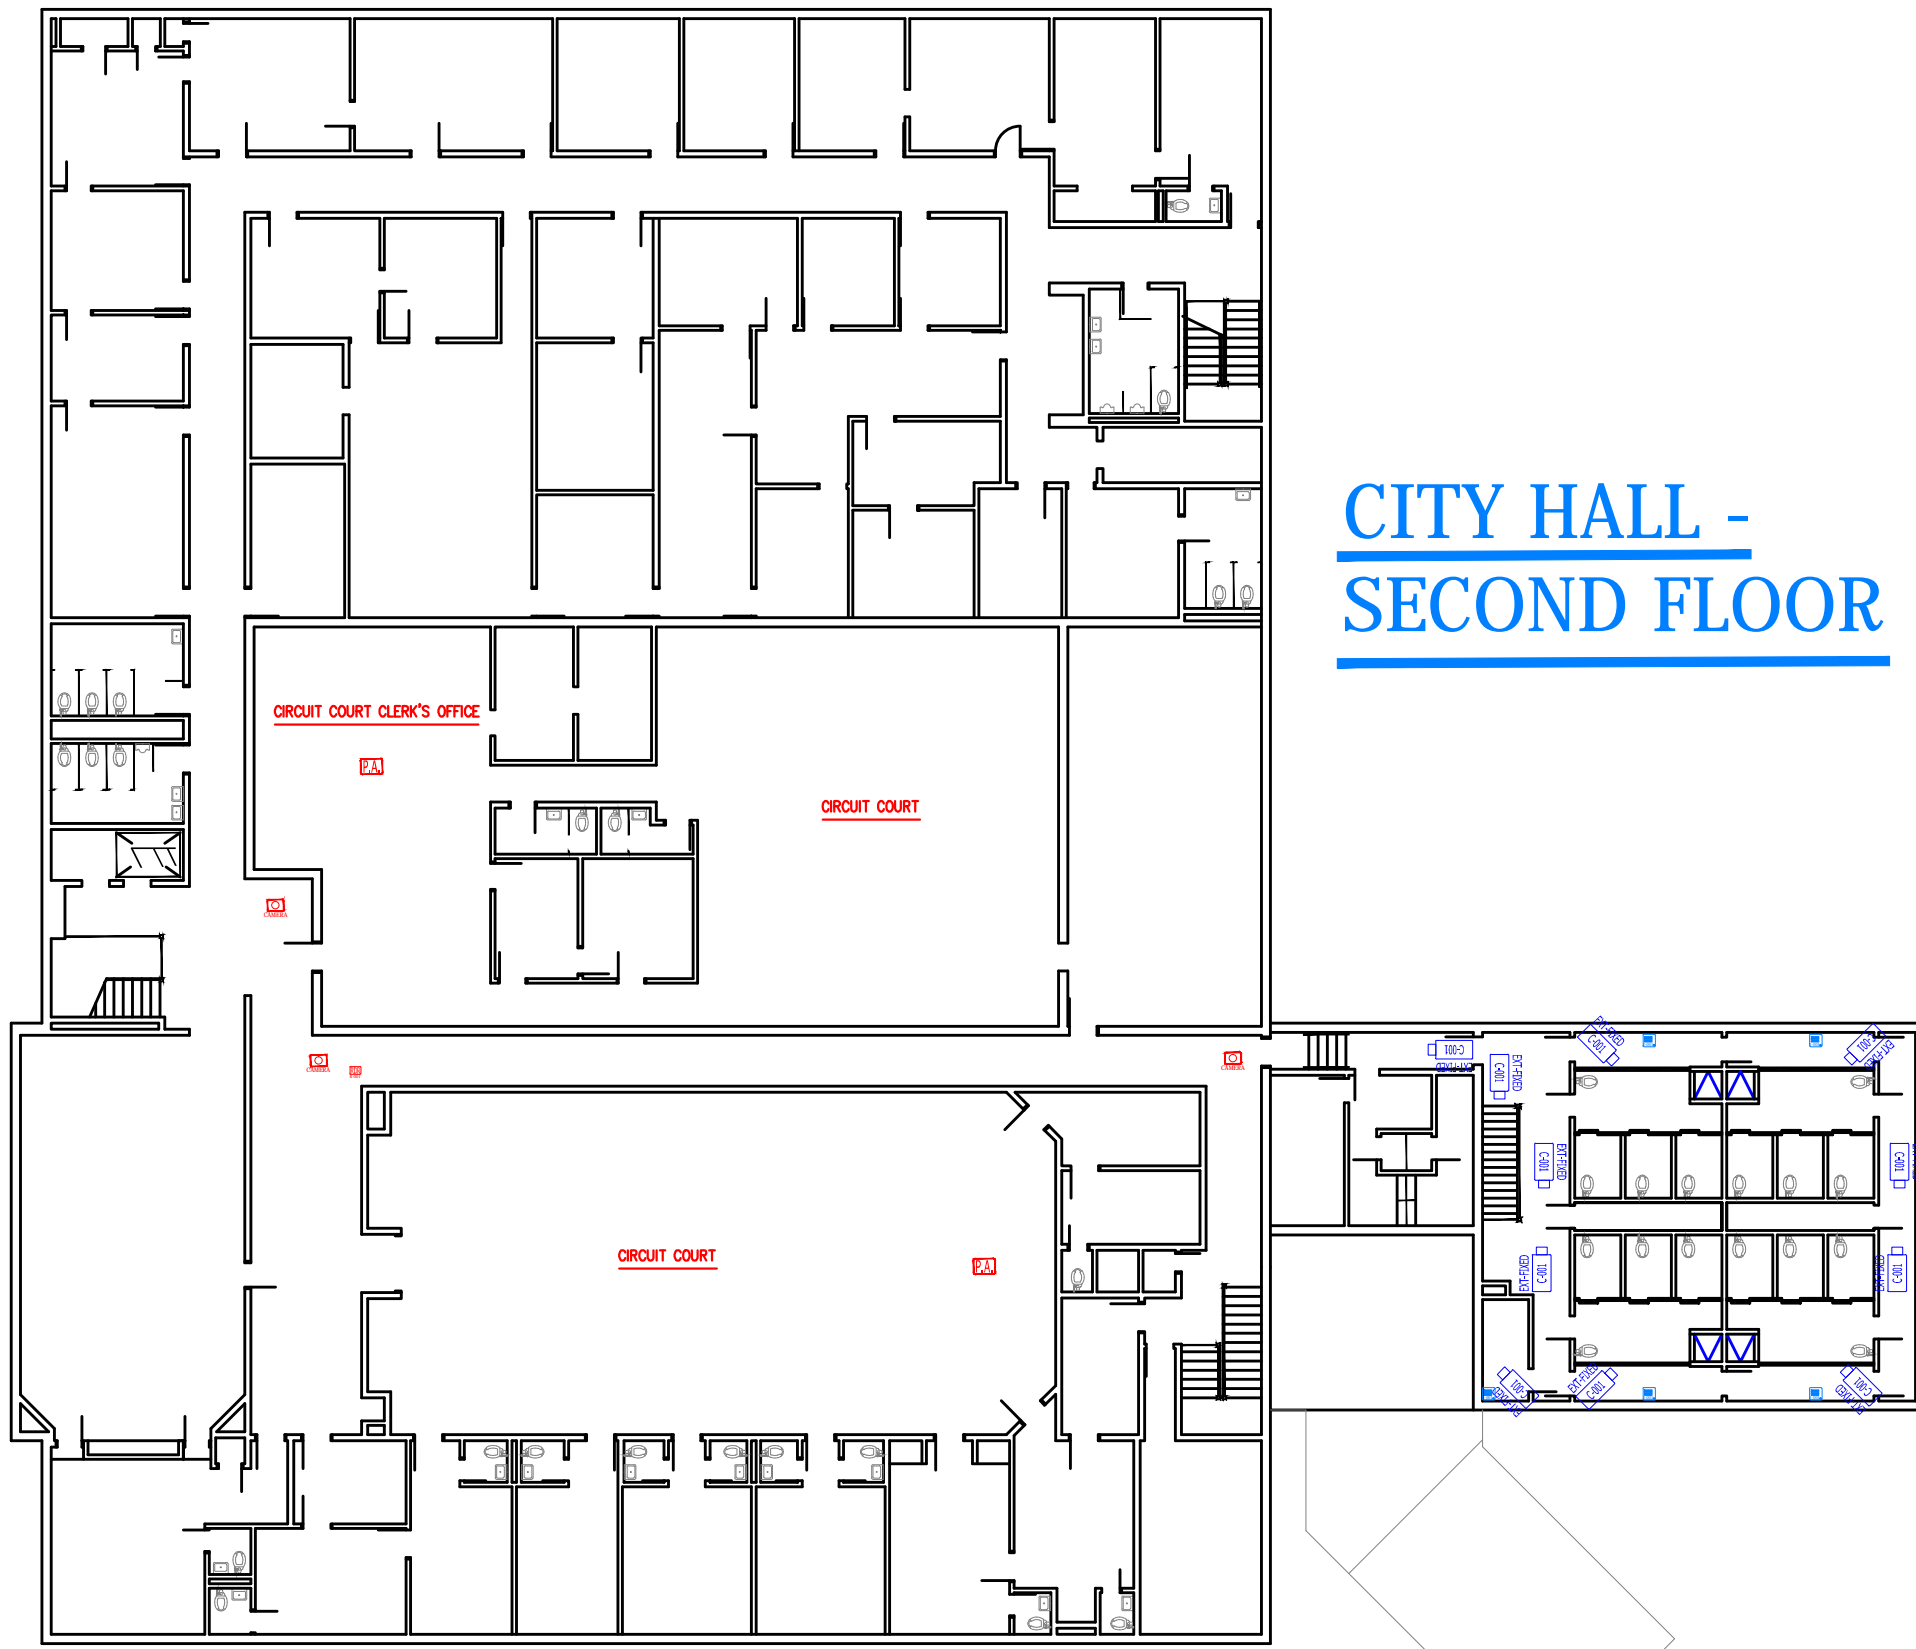

CITY HALL - SECOND FLOOR

DRAWING
S-1
OF 2 OF 3
DWG. BY: DOOLLE
CHK. BY: S. D.

PROJECT **CITY HALL - SECOND FLOOR**
2016 SECURITY MEASURES
MARTINSVILLE, VIRGINIA
CADD VERSION **1-1-15** PLOT SCALE **1/2"=1'-0"** PLOT DATE **12-30-2016** DIRECTORY FILE NAME
Autocad MAP 2016 LOCATION FILE NAME

ENGINEERING DEPARTMENT
55 WEST CHURCH STREET
MARTINSVILLE, VIRGINIA 24114
PH. (276) 403-5160 FAX (276) 403-5158
www.ci.martinsville.va.us

Martinsville
A CITY WITHOUT LIMITS
Fiber Networking Your Business
into the New Millennium

